


VILLAGE OF SCARSDALE
1001 POST ROAD
SCARSDALE, NEW YORK 10583

ENGINEERING DEPARTMENT
VISUAL OBSTRUCTION PLAN
SCALE: N.T.S.

DRAWN BY: F.D.
CHECKED BY: B.S.
JULY 24, 2001

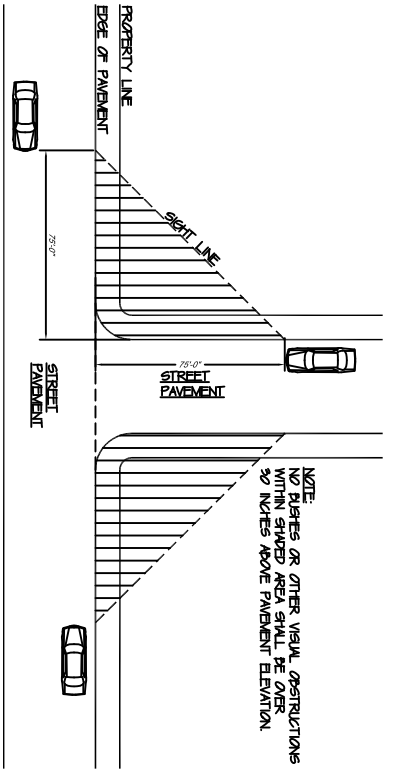


NOTE:
NO BUSHES OR OTHER VIEW OBSTRUCTIONS
WITHIN SHADDED AREA SHALL BE OVER
30 INCHES ABOVE PAVEMENT ELEVATION.

SKETCH "A"

VILLAGE OF SCARSDALE
1001 POST ROAD
SCARSDALE, NEW YORK 10583

ENGINEERING DEPARTMENT
VISUAL OBSTRUCTION PLAN
SCALE: N.T.S.

DRAWN BY: F.D.
CHECKED BY: B.S.
JULY 24, 2001

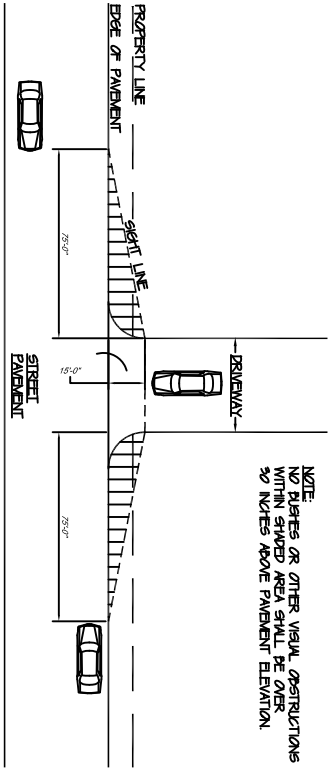


NOTE:
NO BUSHES OR OTHER VIEW OBSTRUCTIONS
WITHIN SHADDED AREA SHALL BE OVER
30 INCHES ABOVE PAVEMENT ELEVATION.

SKETCH "B"

VILLAGE OF SCARSDALE
1001 POST ROAD
SCARSDALE, NEW YORK 10583

ENGINEERING DEPARTMENT
VISUAL OBSTRUCTION PLAN
SCALE: N.T.S.

DRAWN BY: F.D.
CHECKED BY: B.S.
JULY 24, 2001

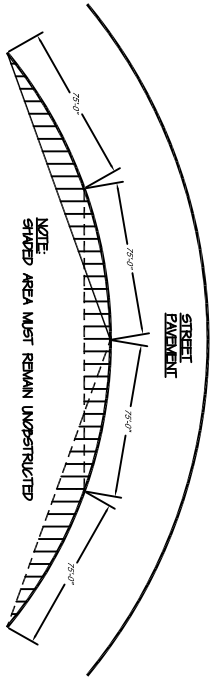


NOTE:
SHADDED AREA MUST REMAIN UNOBTSTRUCTED

SKETCH "C"

VILLAGE OF SCARSDALE
1001 POST ROAD
SCARSDALE, NEW YORK 10583

ENGINEERING DEPARTMENT
VISUAL OBSTRUCTION PLAN
SCALE: N.T.S.

DRAWN BY: F.D.
CHECKED BY: B.S.
JULY 24, 2001

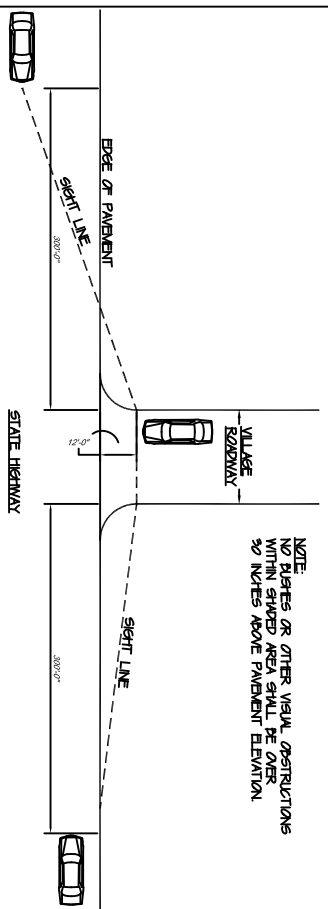

NOTE:
NO BUSHES OR OTHER VIEW OBSTRUCTIONS
WITHIN SHADDED AREA SHALL BE OVER
30 INCHES ABOVE PAVEMENT ELEVATION.

SKETCH "D"