

# INDEX MAP

## TO MAPS OF THE

# SEWERAGE SYSTEM

CONSTRUCTED IN


### Sewer District No. 1

## TOWN OF SCARSDALE, N. Y.

WARING, CHAPMAN & FARQUHAR  
 CIVIL ENGINEERS  
 874 BROADWAY NEW YORK CITY

Scale: 1 inch = 600 feet

- LEGEND —
- SEWERS 8"
  - MANHOLES 6"
  - FLUSH TANKS 6"
  - PROMINENT BLDGS
  - TENTATIVE STREETS
  - LAMPHOLES 6"
  - CONST'D PREVIOUS TO 1914

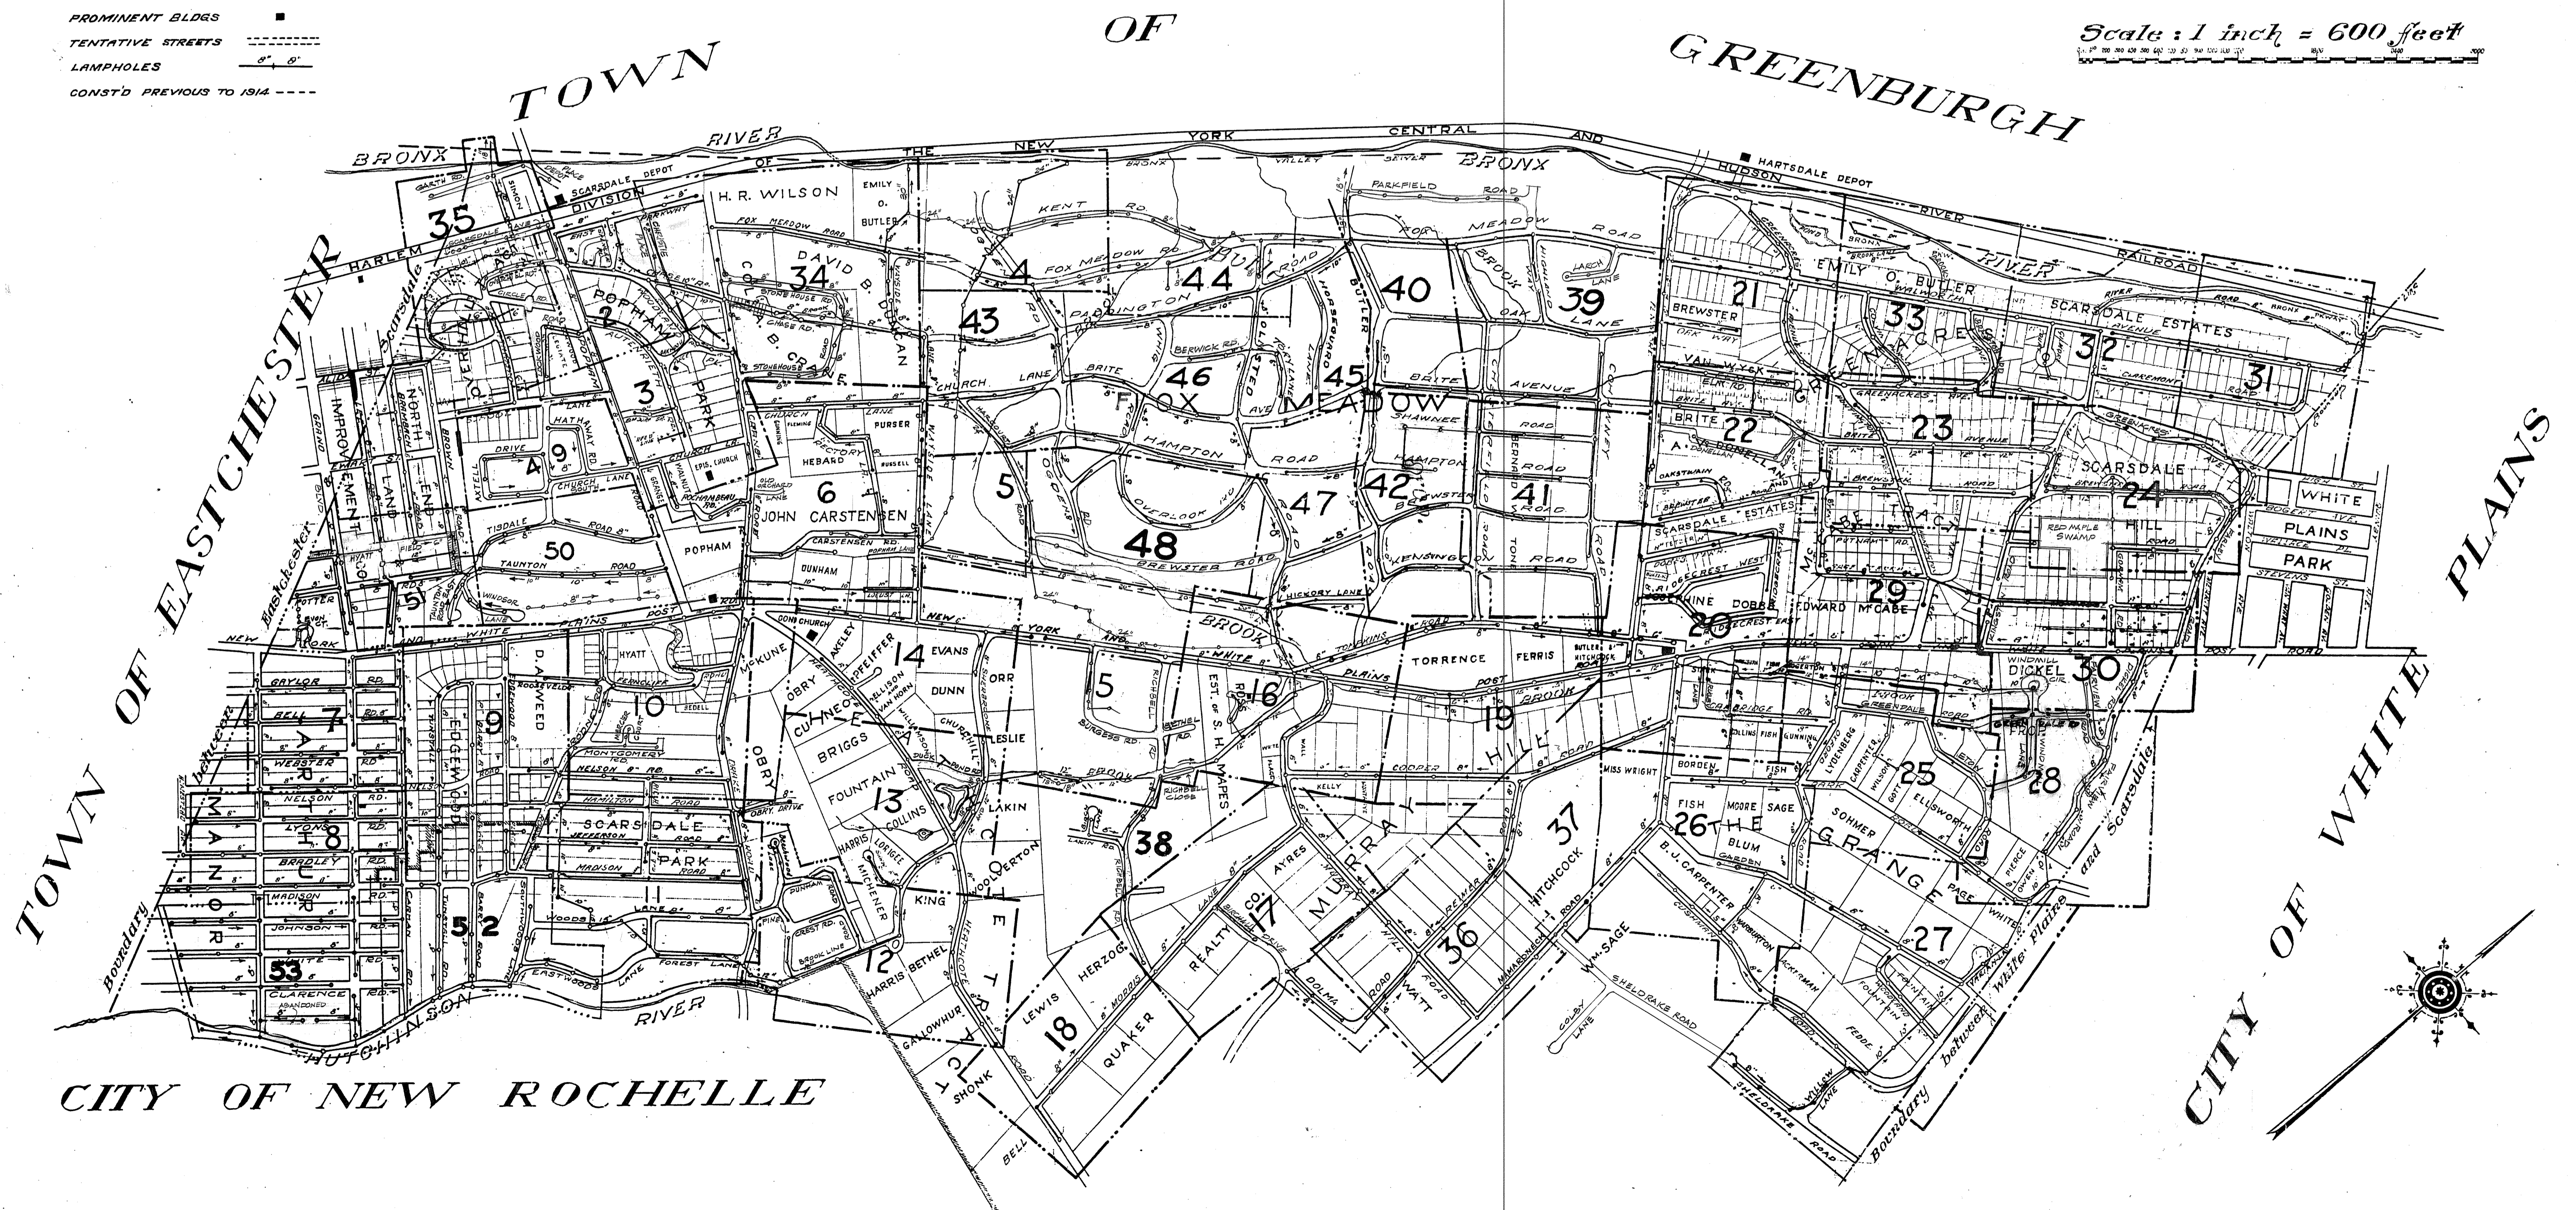

REVISED 20 SEPT 25 F.L.C.  
 DRAWN BY JOHN A. HUNTER '25